




PROPOSED PARKING LOT EXPANSION
 ASPHALT AREA = 20,600 SF
 NEW PARKING SPACES = 60
 LOST PARKING SPACES = 0
 TOTAL NEW PARKING SPACES = 60




IT'S THE LAW! 
 CALL 48 HOURS BEFORE YOU DIG
1-800-362-2764
 OHIO UTILITIES PROTECTION SERVICE
 OHIO UTILITIES NOTIFICATION CENTER

 <p>Engineering & Site Development 2295 HOBGLAND BLACKSTUB ROAD CORTLAND, OH 44410 (330) 372-4408 phone (330) 372-3525 fax</p>		CLIENT: LAKEVIEW LOCAL SCHOOL DISTRICT	PROJECT: LAKEVIEW HIGH SCHOOL PARKING LOT EXPANSION	TASK: SITE PLAN - OPTION 1	<table border="1"> <thead> <tr> <th>NO.</th> <th>DATE</th> <th>REVISIONS DESCRIPTION</th> <th>BY</th> </tr> </thead> <tbody> <tr> <td> </td> <td> </td> <td> </td> <td> </td> </tr> </tbody> </table>	NO.	DATE	REVISIONS DESCRIPTION	BY																	ENGINEER OF RECORD NATHAN SCHAEFFER, PE OHIO PE # 81672 MARCH 6, 2019 <small>NOT VALID FOR CONSTRUCTION UNLESS SIGNED & SEALED IN THIS BOX</small>	CAD: C:\Users\Nathan\Desktop\lakeview_parking.dwg DRAWN: NS DESIGNED: NS CHECKED: DG OC: MM	JOB NO.: 2019.06 SHEET: 1 OF 1 DATE: 3/05/2019 SCALE: 1" = 10'	SHEET: C1
NO.	DATE	REVISIONS DESCRIPTION	BY																										

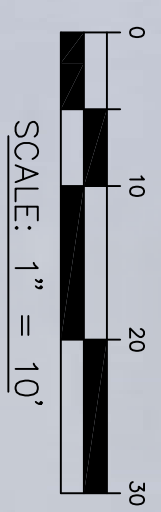

PROPOSED PARKING LOT EXPANSION
 ASPHALT AREA = 20,600 SF
 NEW PARKING SPACES = 57
 LOST PARKING SPACES = 3
 TOTAL NEW PARKING SPACES = 54

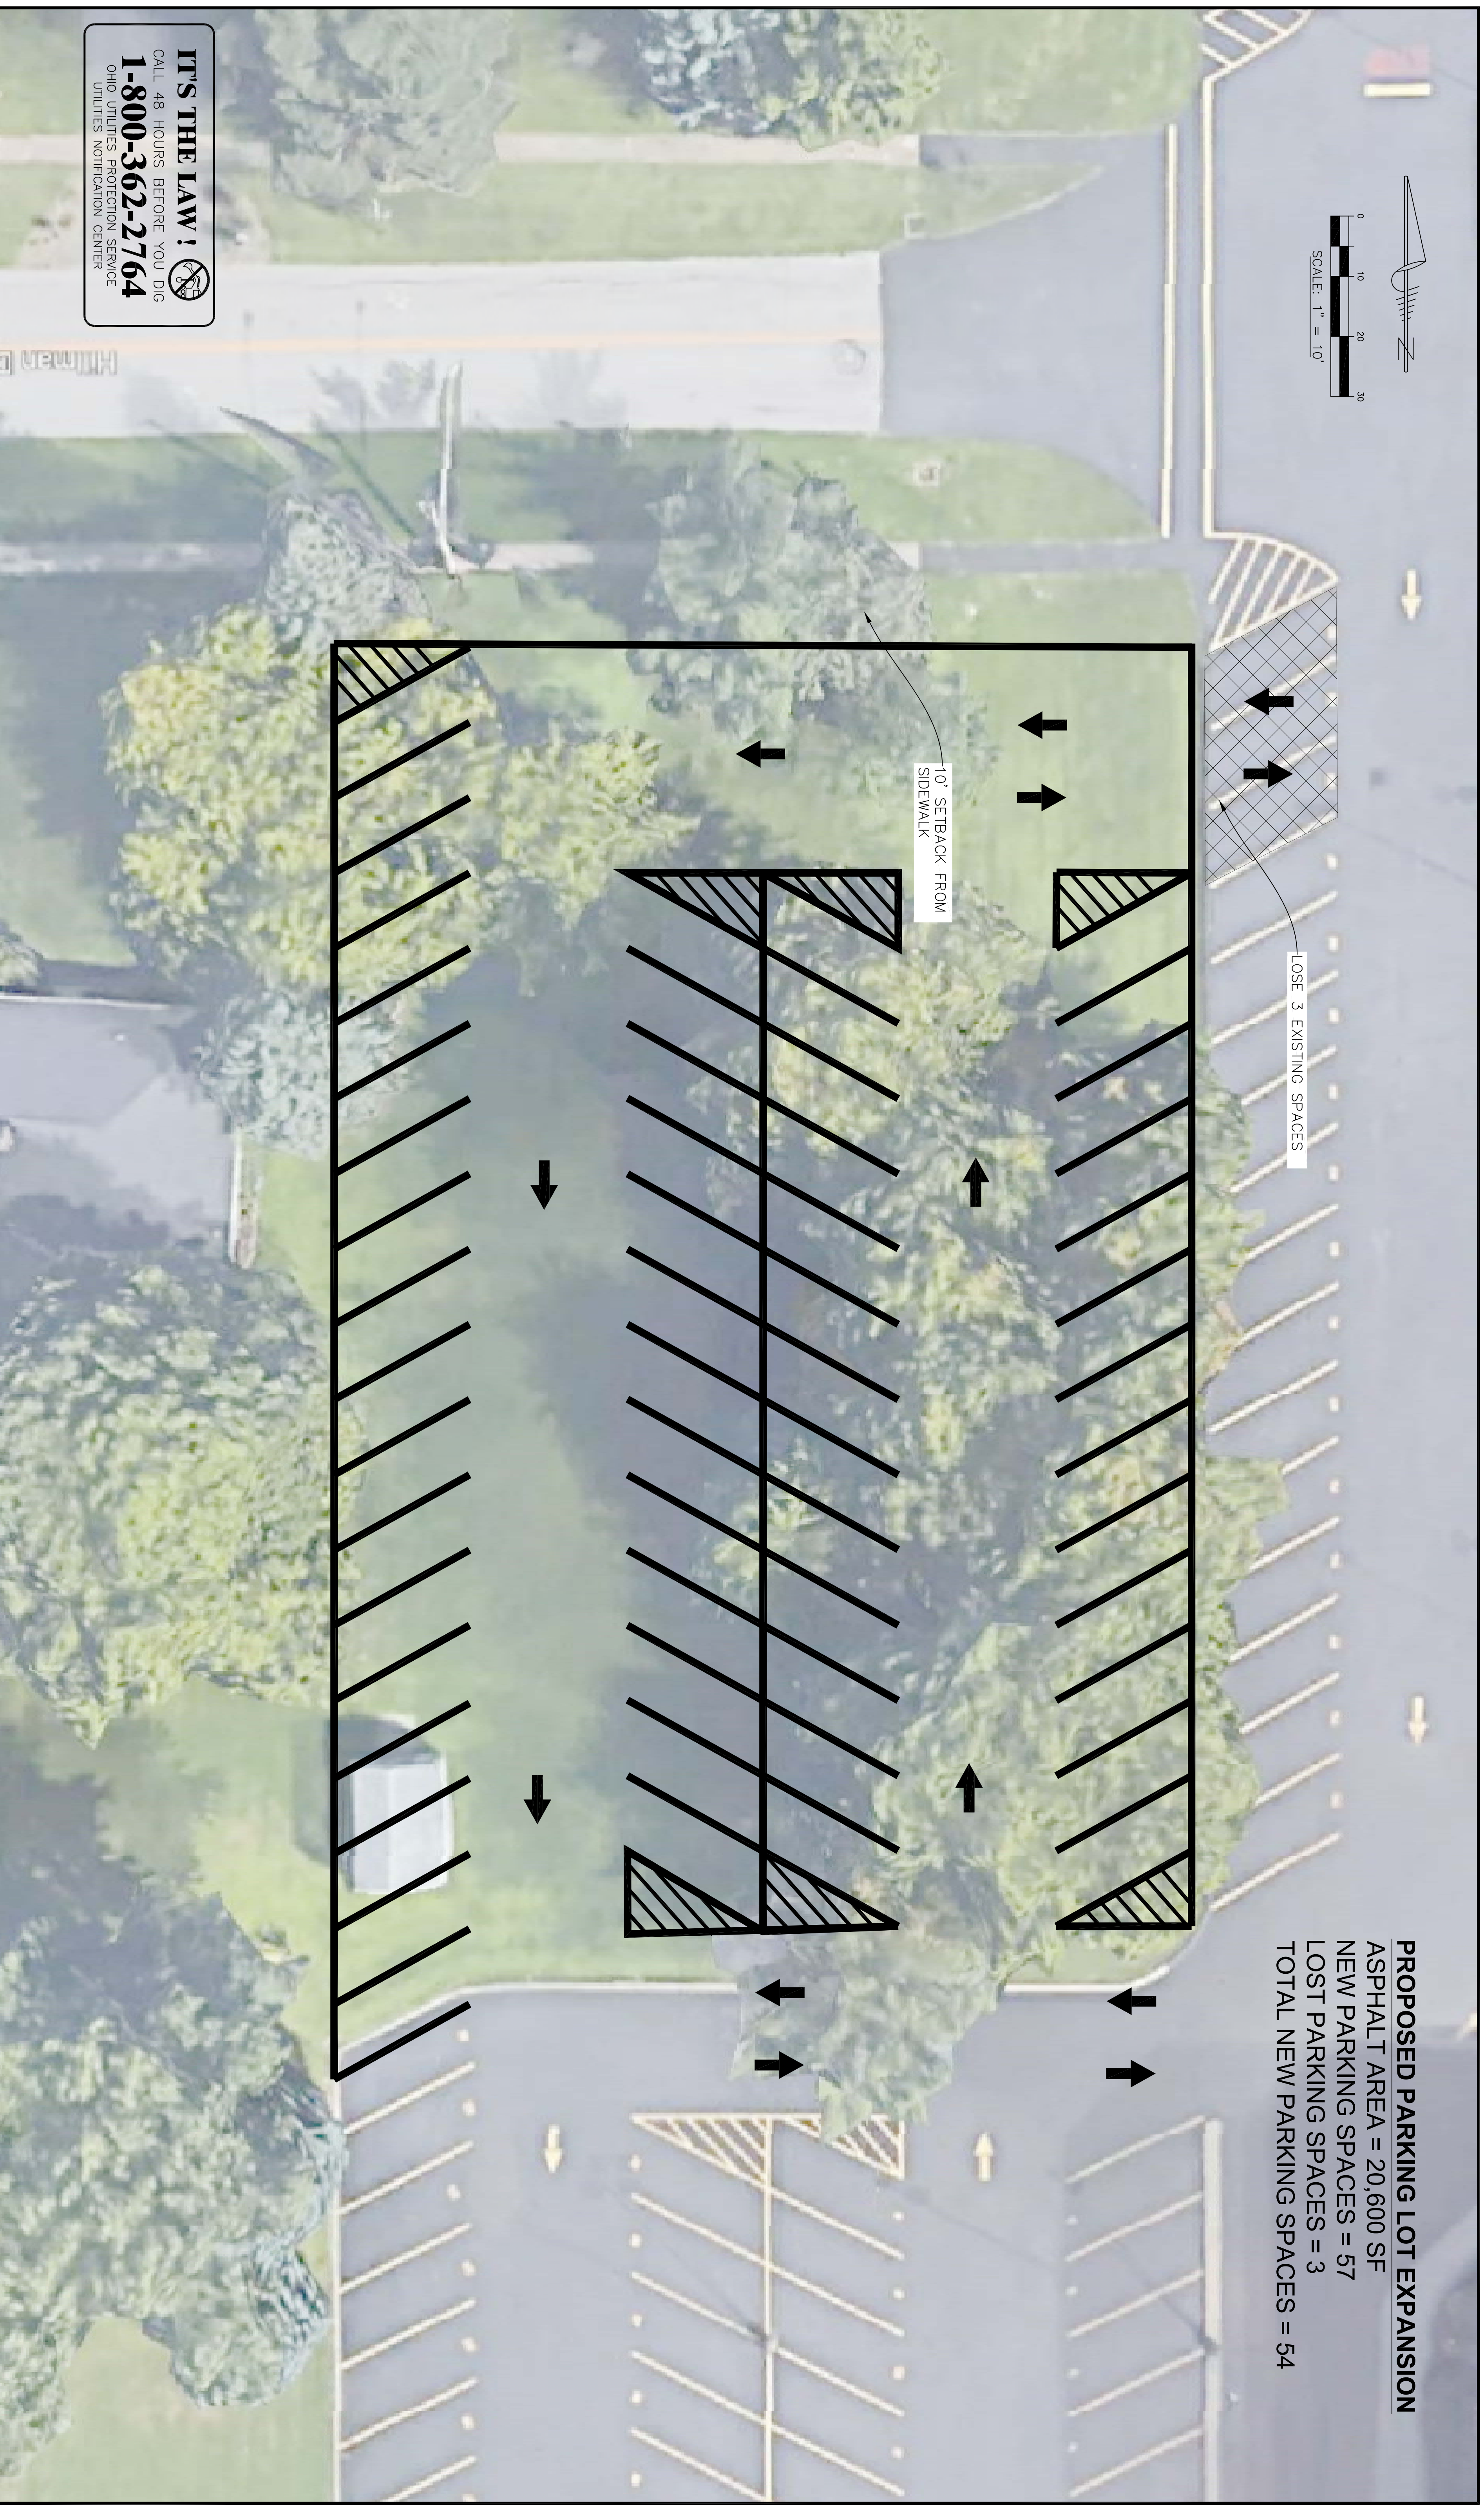

IT'S THE LAW!
 CALL 48 HOURS BEFORE YOU DIG
1-800-362-2764
 OHIO UTILITIES PROTECTION SERVICE
 UTILITIES NOTIFICATION CENTER

		Engineering & Site Development 2295 HOGANLAND BLACKSTUB ROAD CORTLAND, OH 44410 (330) 372-4408 phone (330) 372-3525 fax	
CLIENT:	LAKEVIEW LOCAL SCHOOL DISTRICT	PROJECT:	LAKEVIEW HIGH SCHOOL PARKING LOT EXPANSION
TASK:	SITE PLAN - OPTION 2	REVISIONS	ENGINEER OF RECORD
		NO. DATE DESCRIPTION BY	NATHAN SCHAEFFER, PE OHIO PE # 81672 MARCH 6, 2019
			NOT VALID FOR CONSTRUCTION UNLESS SIGNED & SEALED IN THIS BOX
		CAD: C:\Users\Nathan\Desktop\lakeview_parking.dwg	DRAWN: NS
			DESIGNED: NS
			CHECKED: DG
			OC: MM
		JOB NO. 2019.06	SHEET 1 OF 1
		DATE 3/05/2019	SCALE 1" = 10'
		SHEET: C1	